
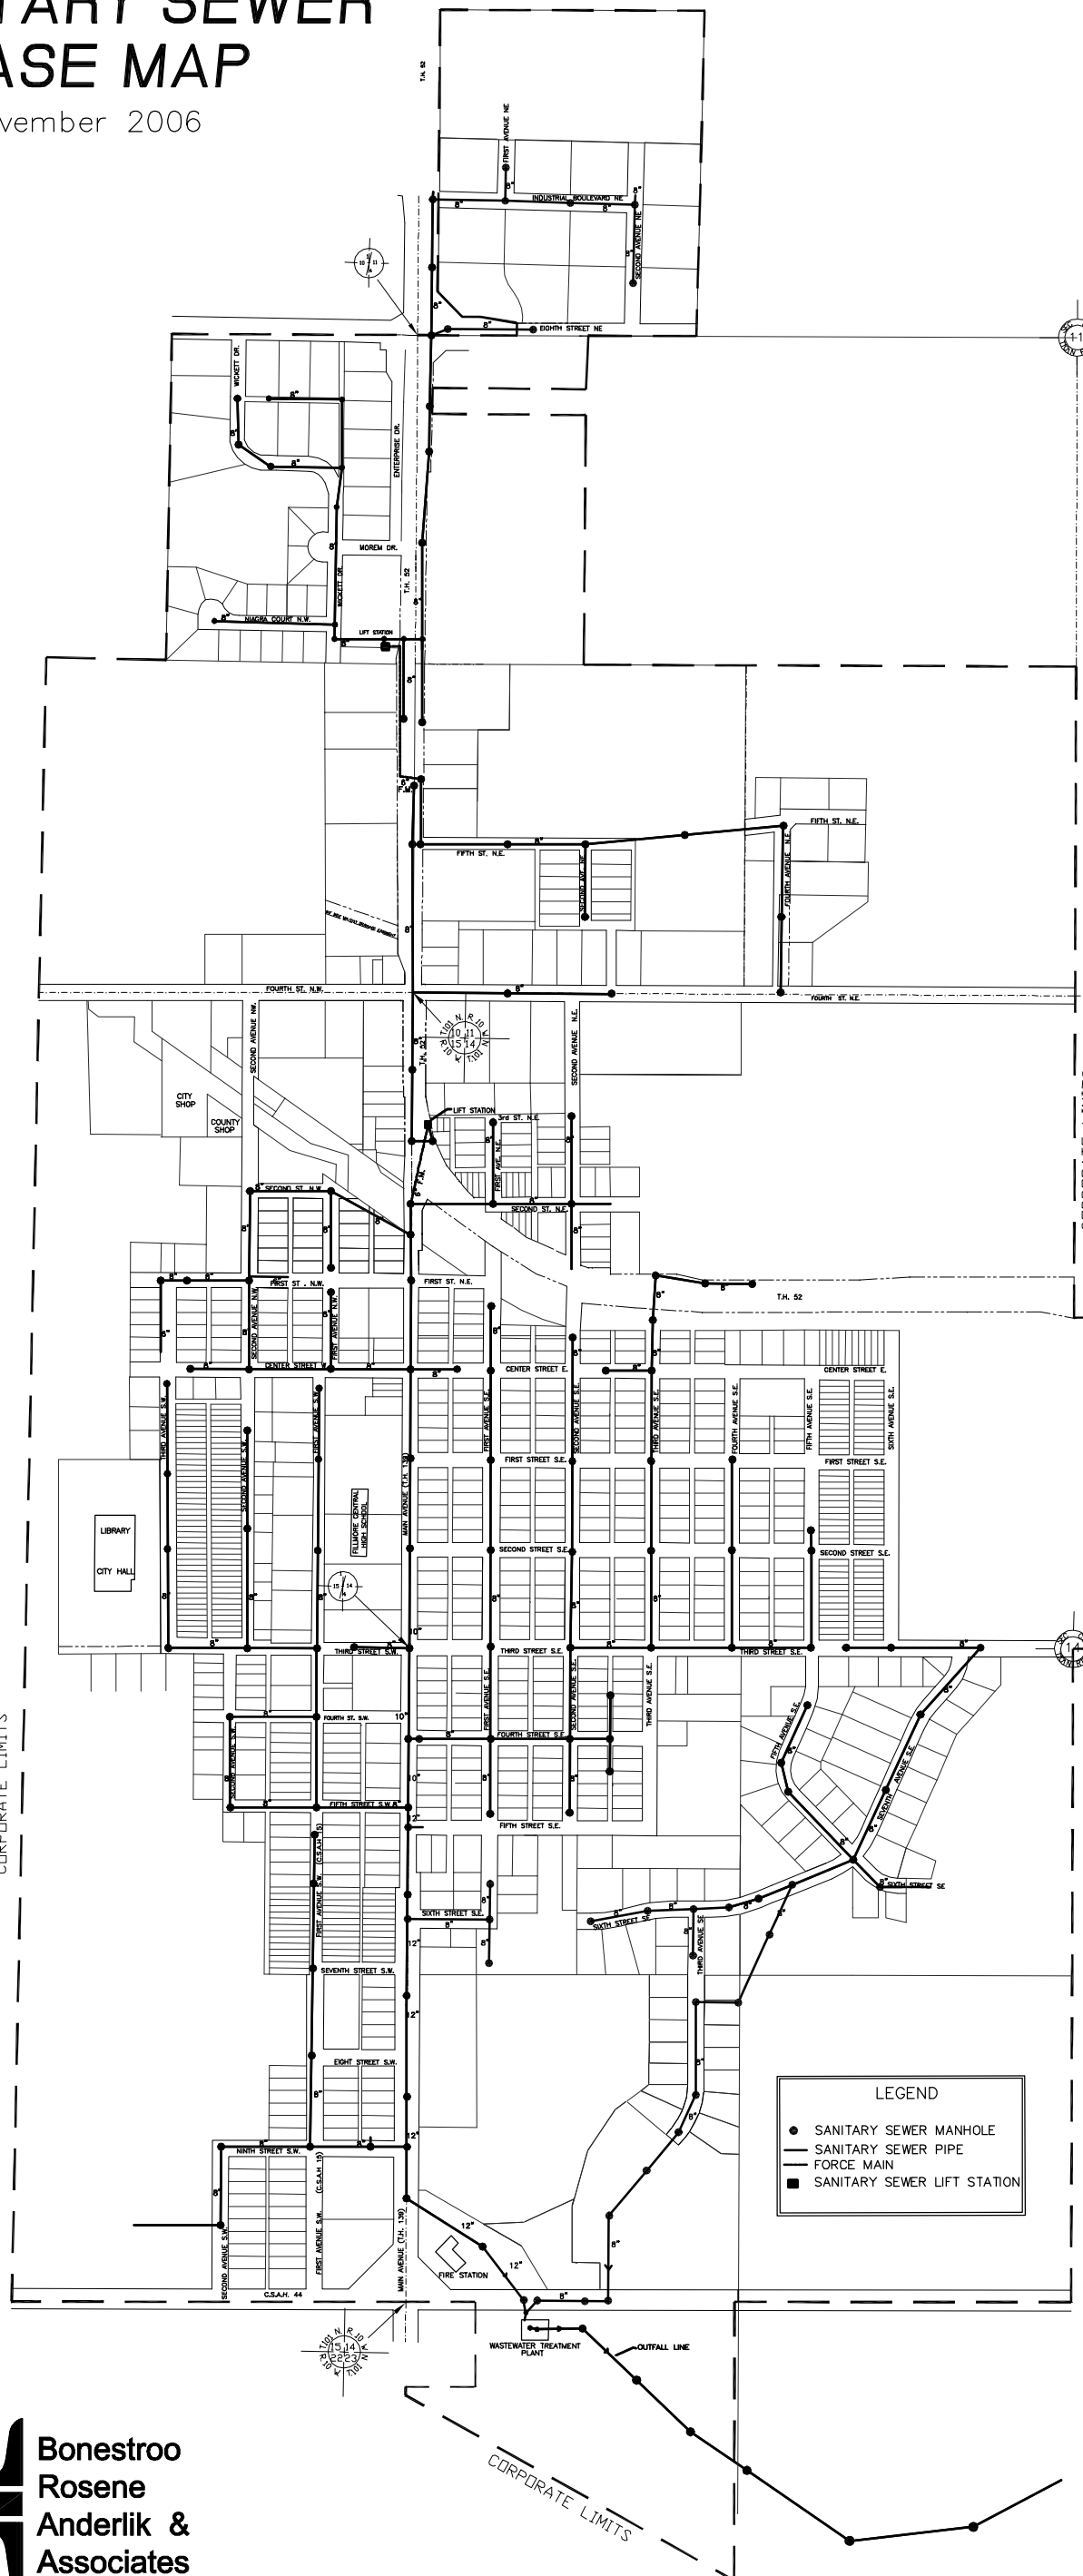


CITY OF HARMONY SANITARY SEWER BASE MAP

November 2006

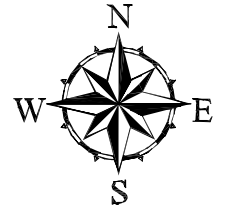

LEGEND

- SANITARY SEWER MANHOLE
- SANITARY SEWER PIPE
- FORCE MAIN
- SANITARY SEWER LIFT STATION

